


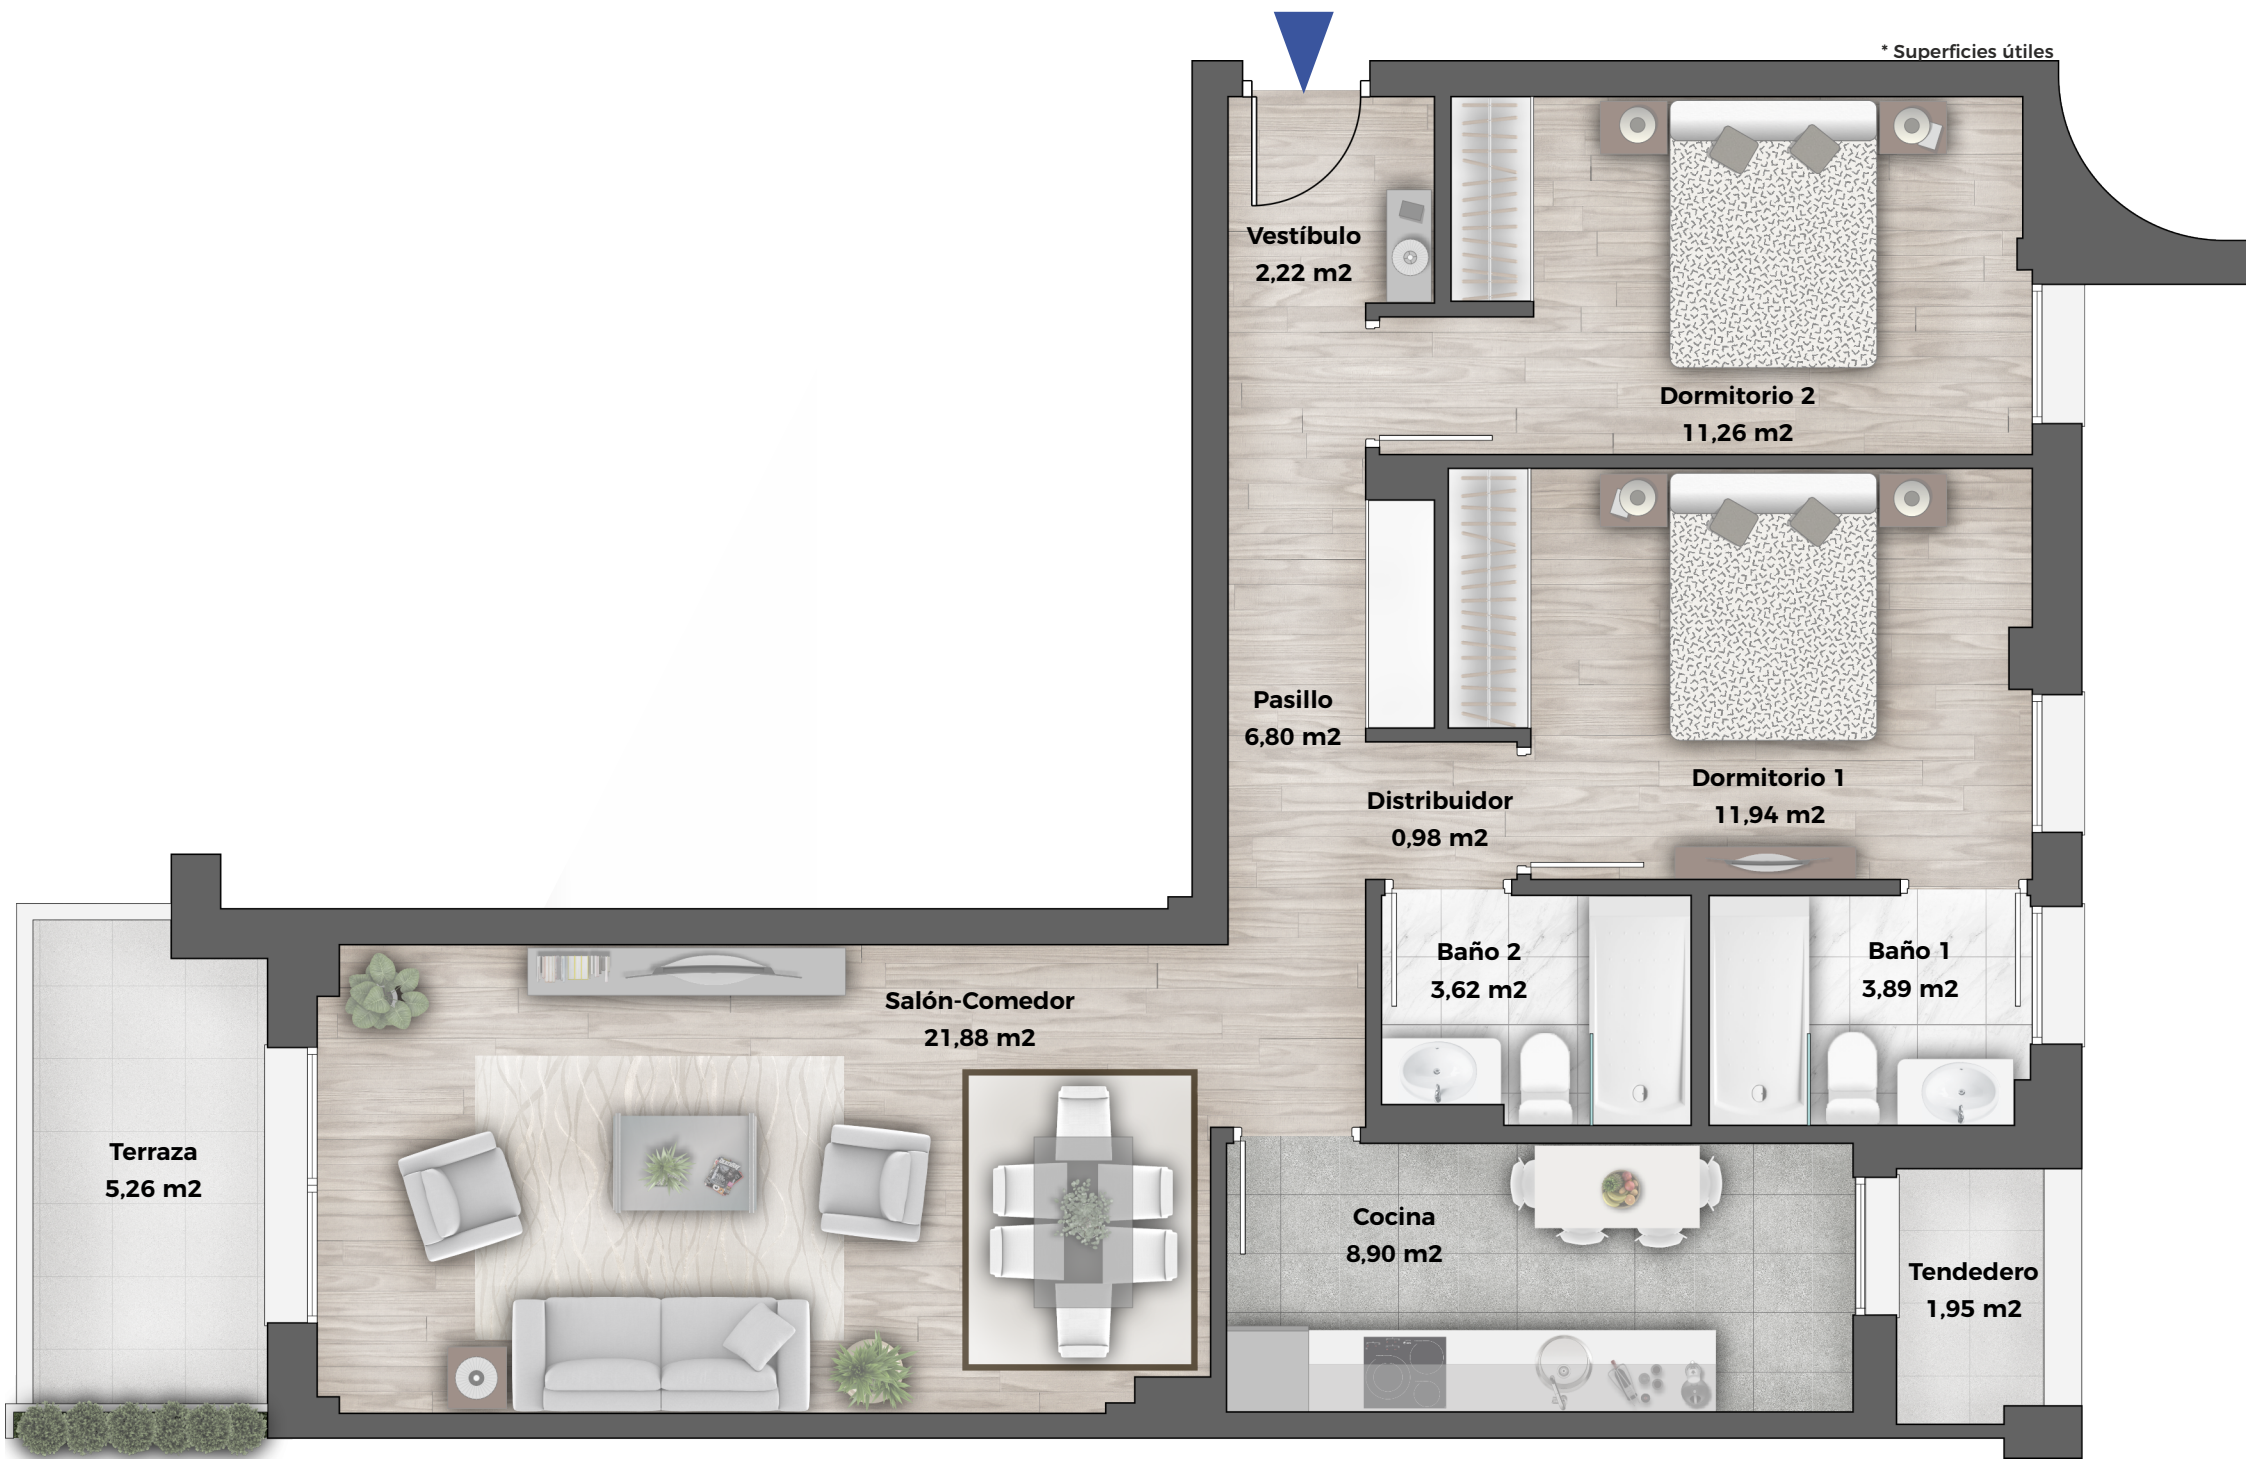

PORTAL	PLANTA	LETRA
1	3	A
SUPERFICIES		

SUP ÚTIL INTERIOR	73,44m ²
SUP ÚTIL EXTERIOR	5,26m ²
SUP ÚTIL TOTAL	78,70m ²
SUP CONSTR. ZZCC	98,33m ²
SUP CONSTR. EXTERIOR	6,64m ²

